


NOTICE: THIS DRAWING IS THE PROPERTY OF MCA ARCHITECTURE INC. AND IS FURNISHED WITH THE CONDITION THAT IT IS NOT TO BE CHANGED WITHOUT THE WRITTEN AUTHORIZATION OF MCA ARCHITECTURE INC. FURTHERMORE, THIS DRAWING IS NOT TO BE COPIED, REPRODUCED OR USED BY OTHERS EXCEPT AS REQUIRED FOR THE WORK OF THIS SPECIFIC PROJECT.

3/21/2018 8:09:08 AM

## OPTION 2 SITE PLAN

BUILDING FOOTPRINT: 310' x 270'  
BUILDING AREA: 83,700 SF  
MAX BLDG AREA: APPROX 250,000 SF

1 SITE PLAN OPTION 2 310x270  
1" = 50'-0"

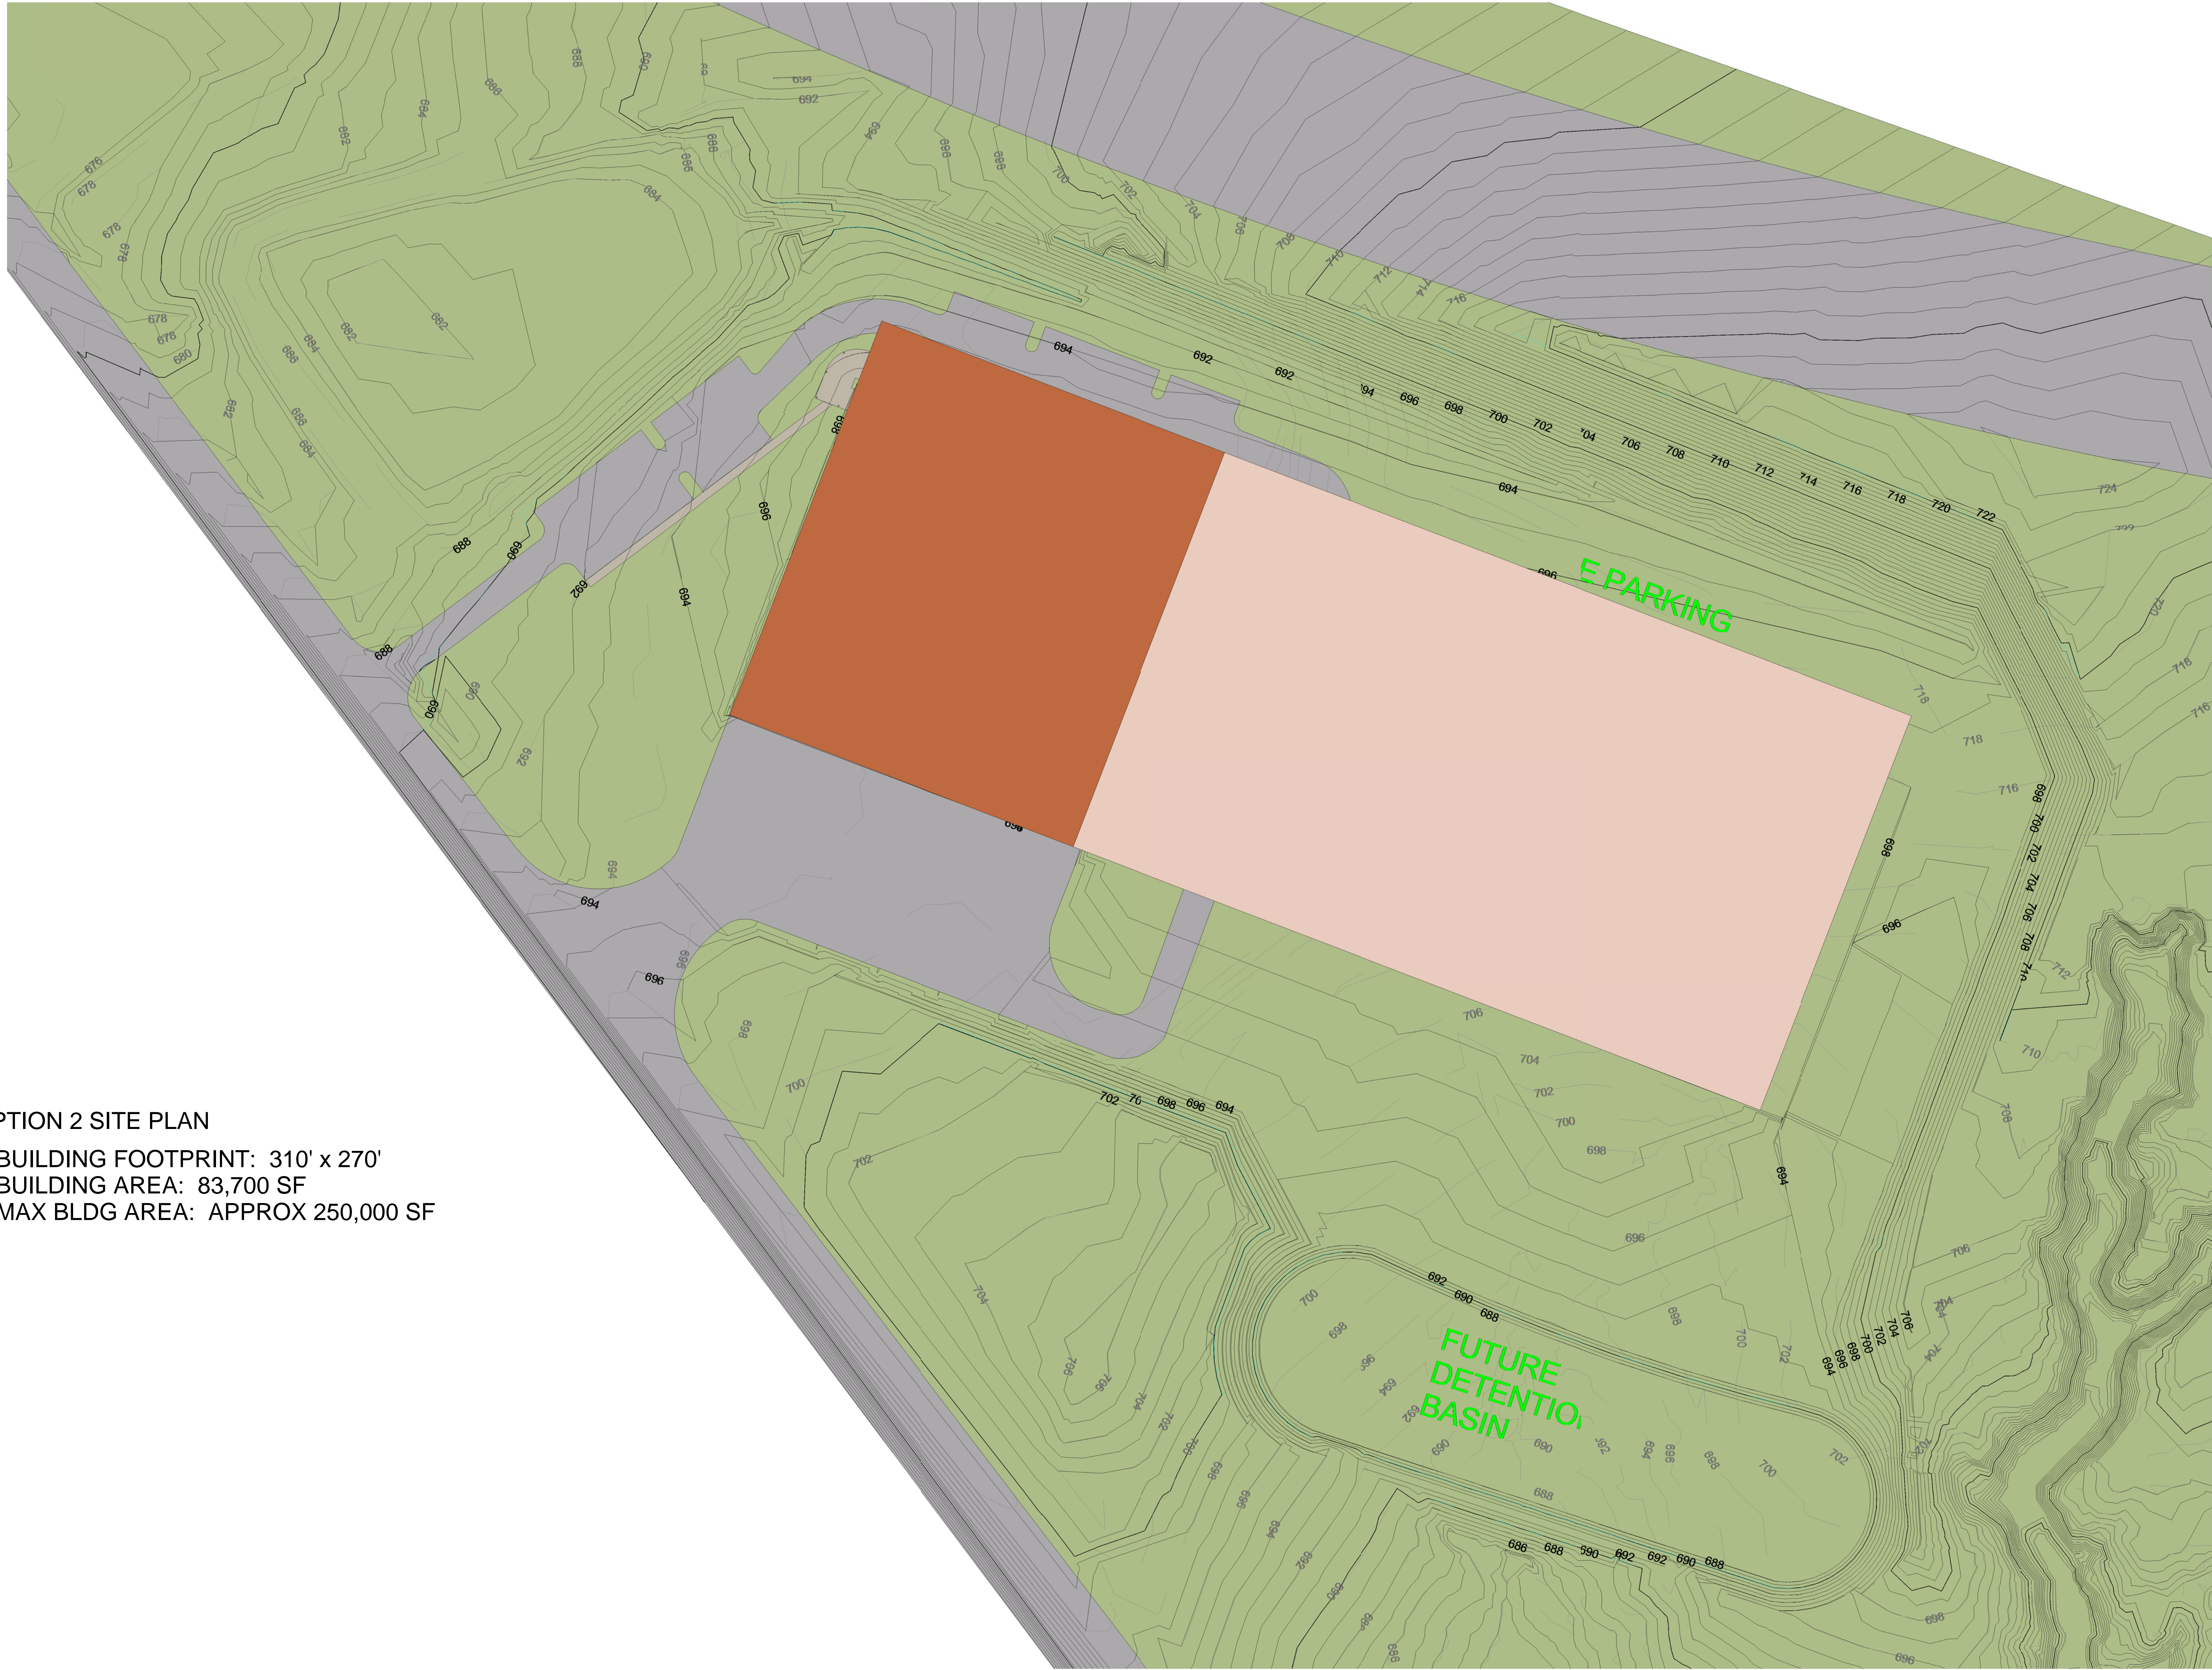

T 864.232.8204  
F 864.370.9359  
28 Agora Place  
Greenville, SC  
29615

ARCHITECTURE

SEALS

LAURENS CPW 75K SPEC BUILDING

LAURENS, SOUTH CAROLINA

Revision Index

No.	ISSUE DESCRIPTION	DATE
-----	-------------------	------

PROJECT No: 18007.0  
DRAWN BY: CLA  
CHECKED BY: CLA  
SCALE: 1" = 50'-0"

SITE PLAN  
OPTION 2

AS-102