
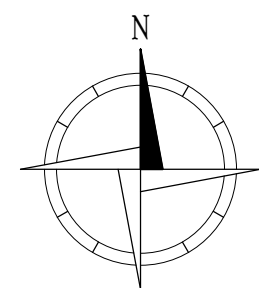


NOTICE: THIS DRAWING IS THE PROPERTY OF MCA ARCHITECTURE INC. AND IS FURNISHED WITH THE CONDITION THAT IT IS NOT TO BE CHANGED WITHOUT THE WRITTEN AUTHORIZATION OF MCA ARCHITECTURE INC. FURTHERMORE, THIS DRAWING IS NOT TO BE COPIED, REPRODUCED OR USED BY OTHERS EXCEPT AS REQUIRED FOR THE WORK OF THIS SPECIFIC PROJECT.

5/18/2018 11:12:39 AM

© 2018 MCA ARCHITECTURE INC.

1 FLOOR PLAN
1/16" = 1'-0"

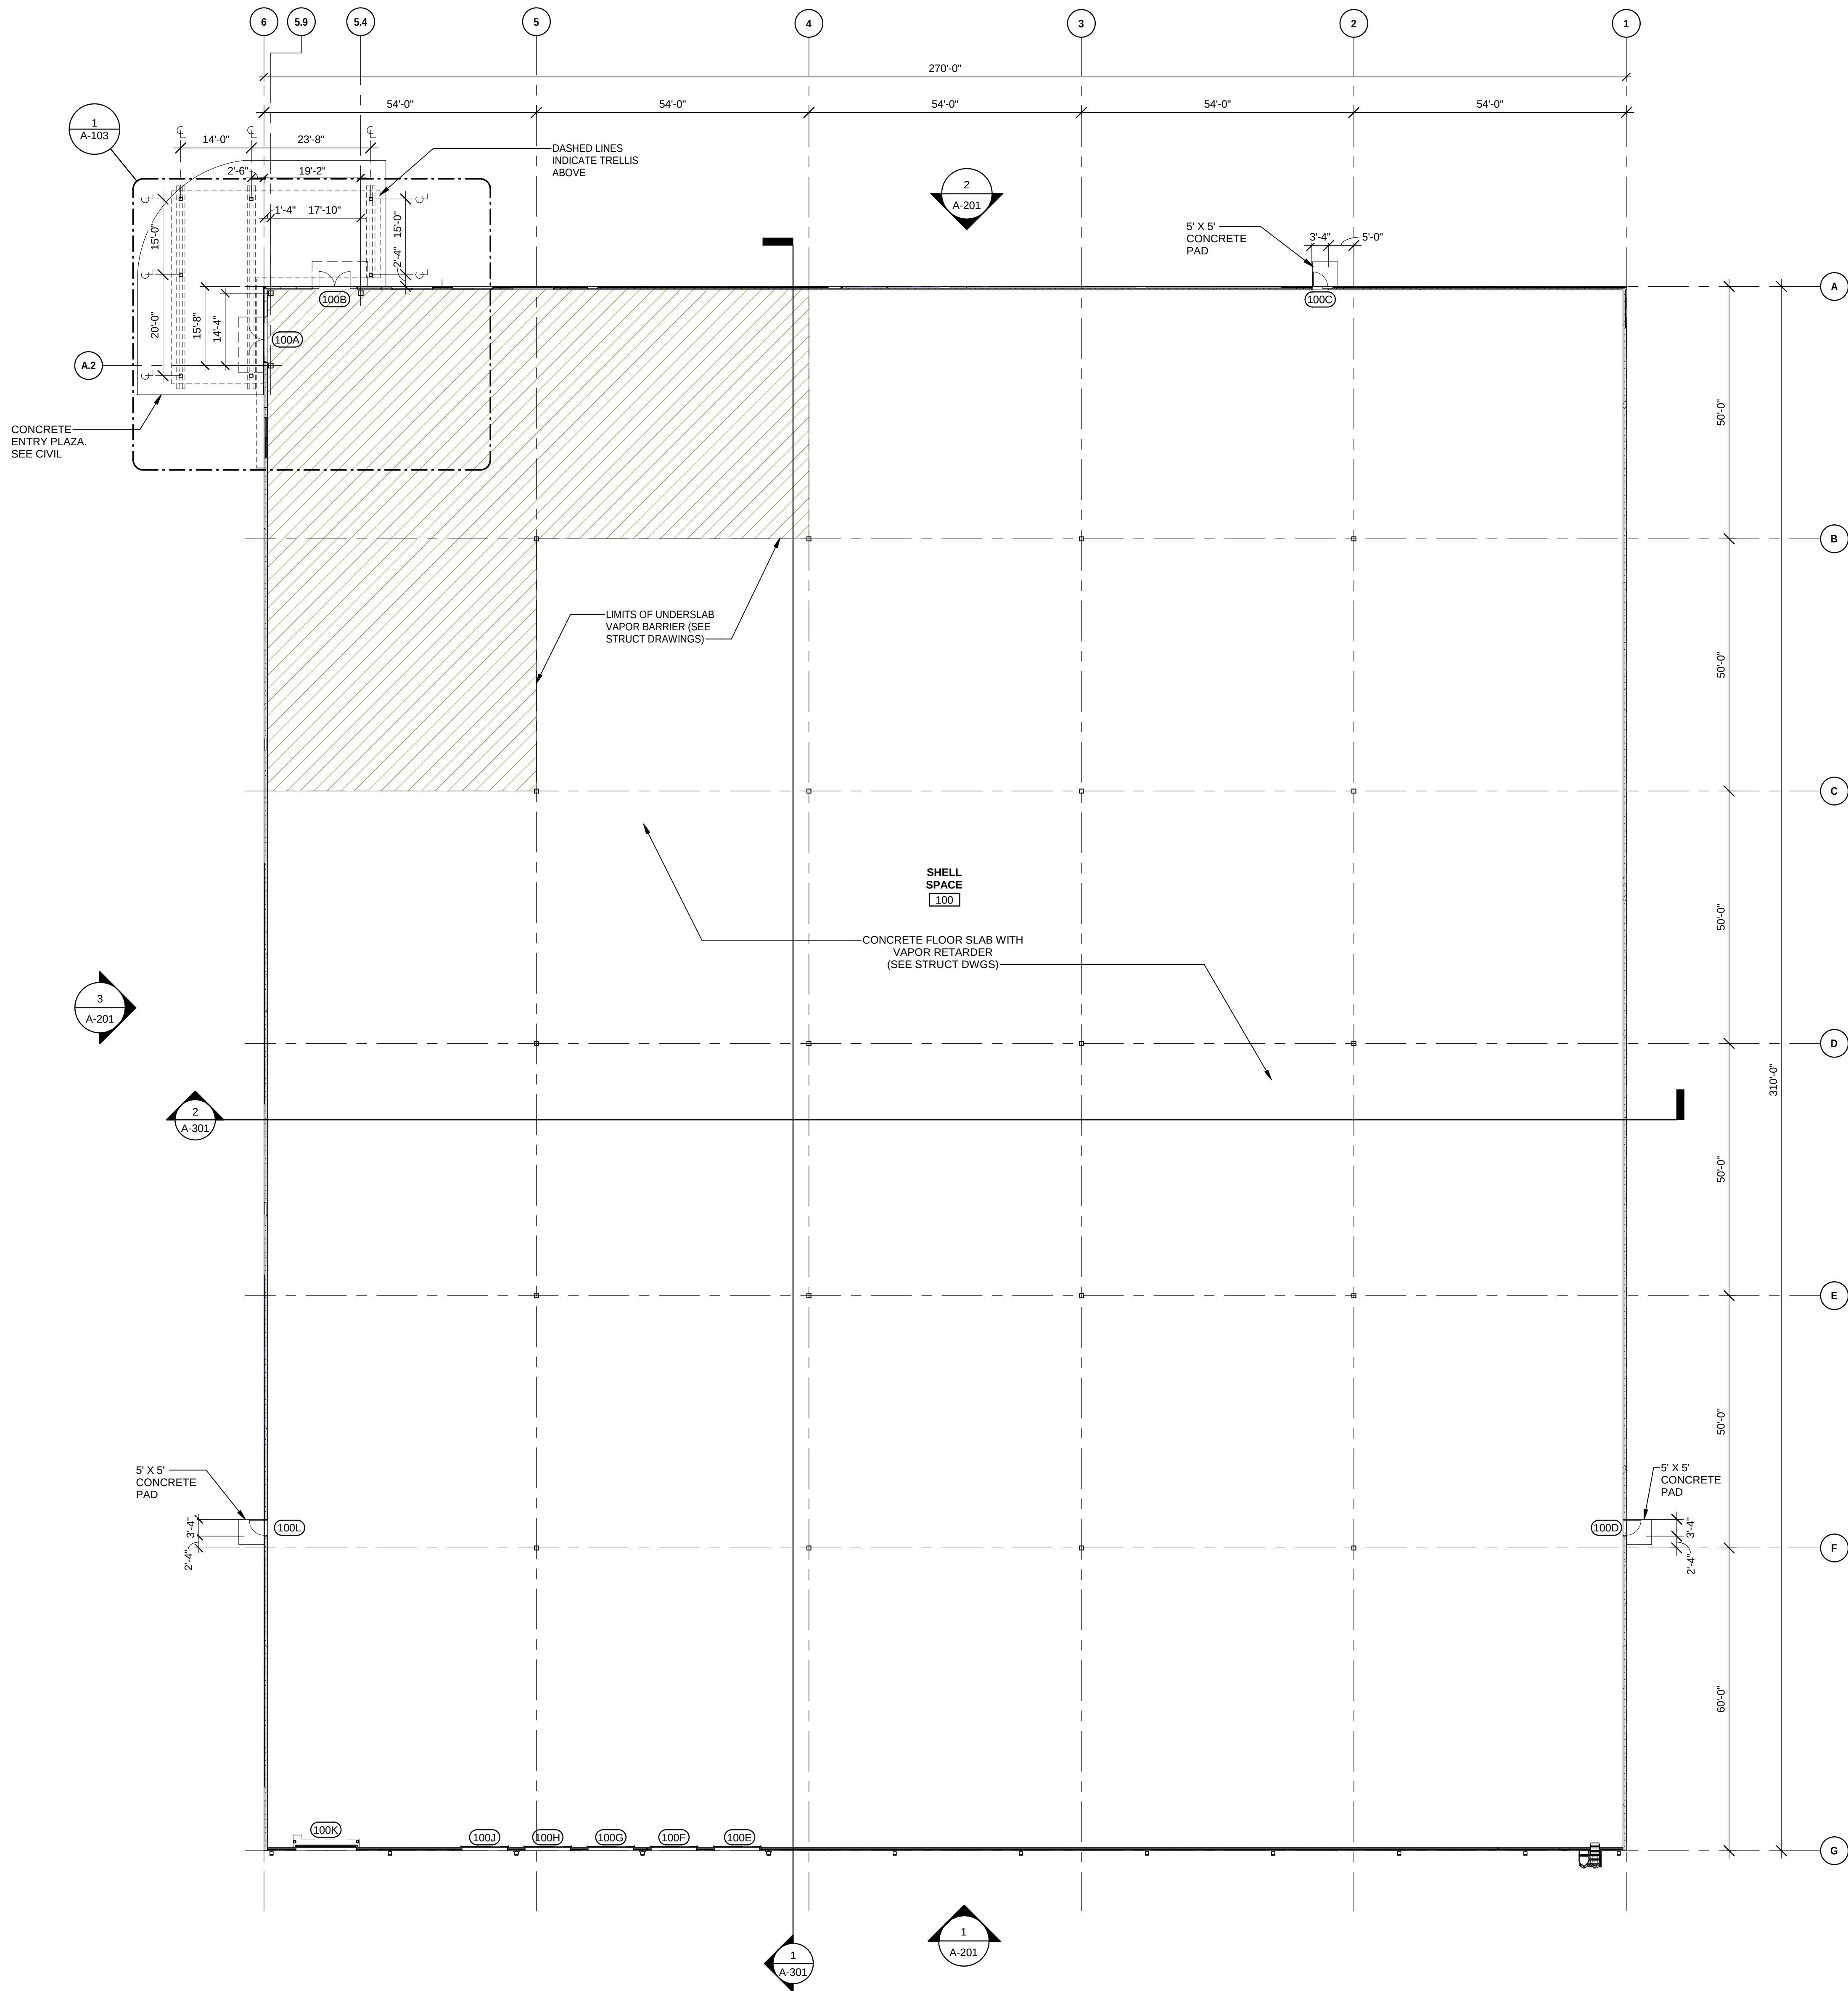

T 864.232.8204
F 864.370.9359
28 Agora Place
Greenville, SC
29615

ARCHITECTURE



SEALS

NEW SPECULATIVE BUILDING
FOR



LAURENS COUNTY
Development Corporation
SOUTH CAROLINA, USA

LAURENS,
SOUTH CAROLINA

No.	DESCRIPTION	DATE
A	ISSUED FOR PERMITTING	04 MAY 18
B	ISSUED FOR BIDDING	18 MAY 18

PROJECT No: 18007.0
DRAWN BY: LC
CHECKED BY: CLA
SCALE: 1/16" = 1'-0"

FLOOR PLAN

A-101