
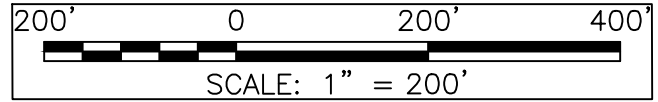
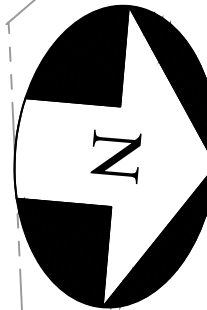
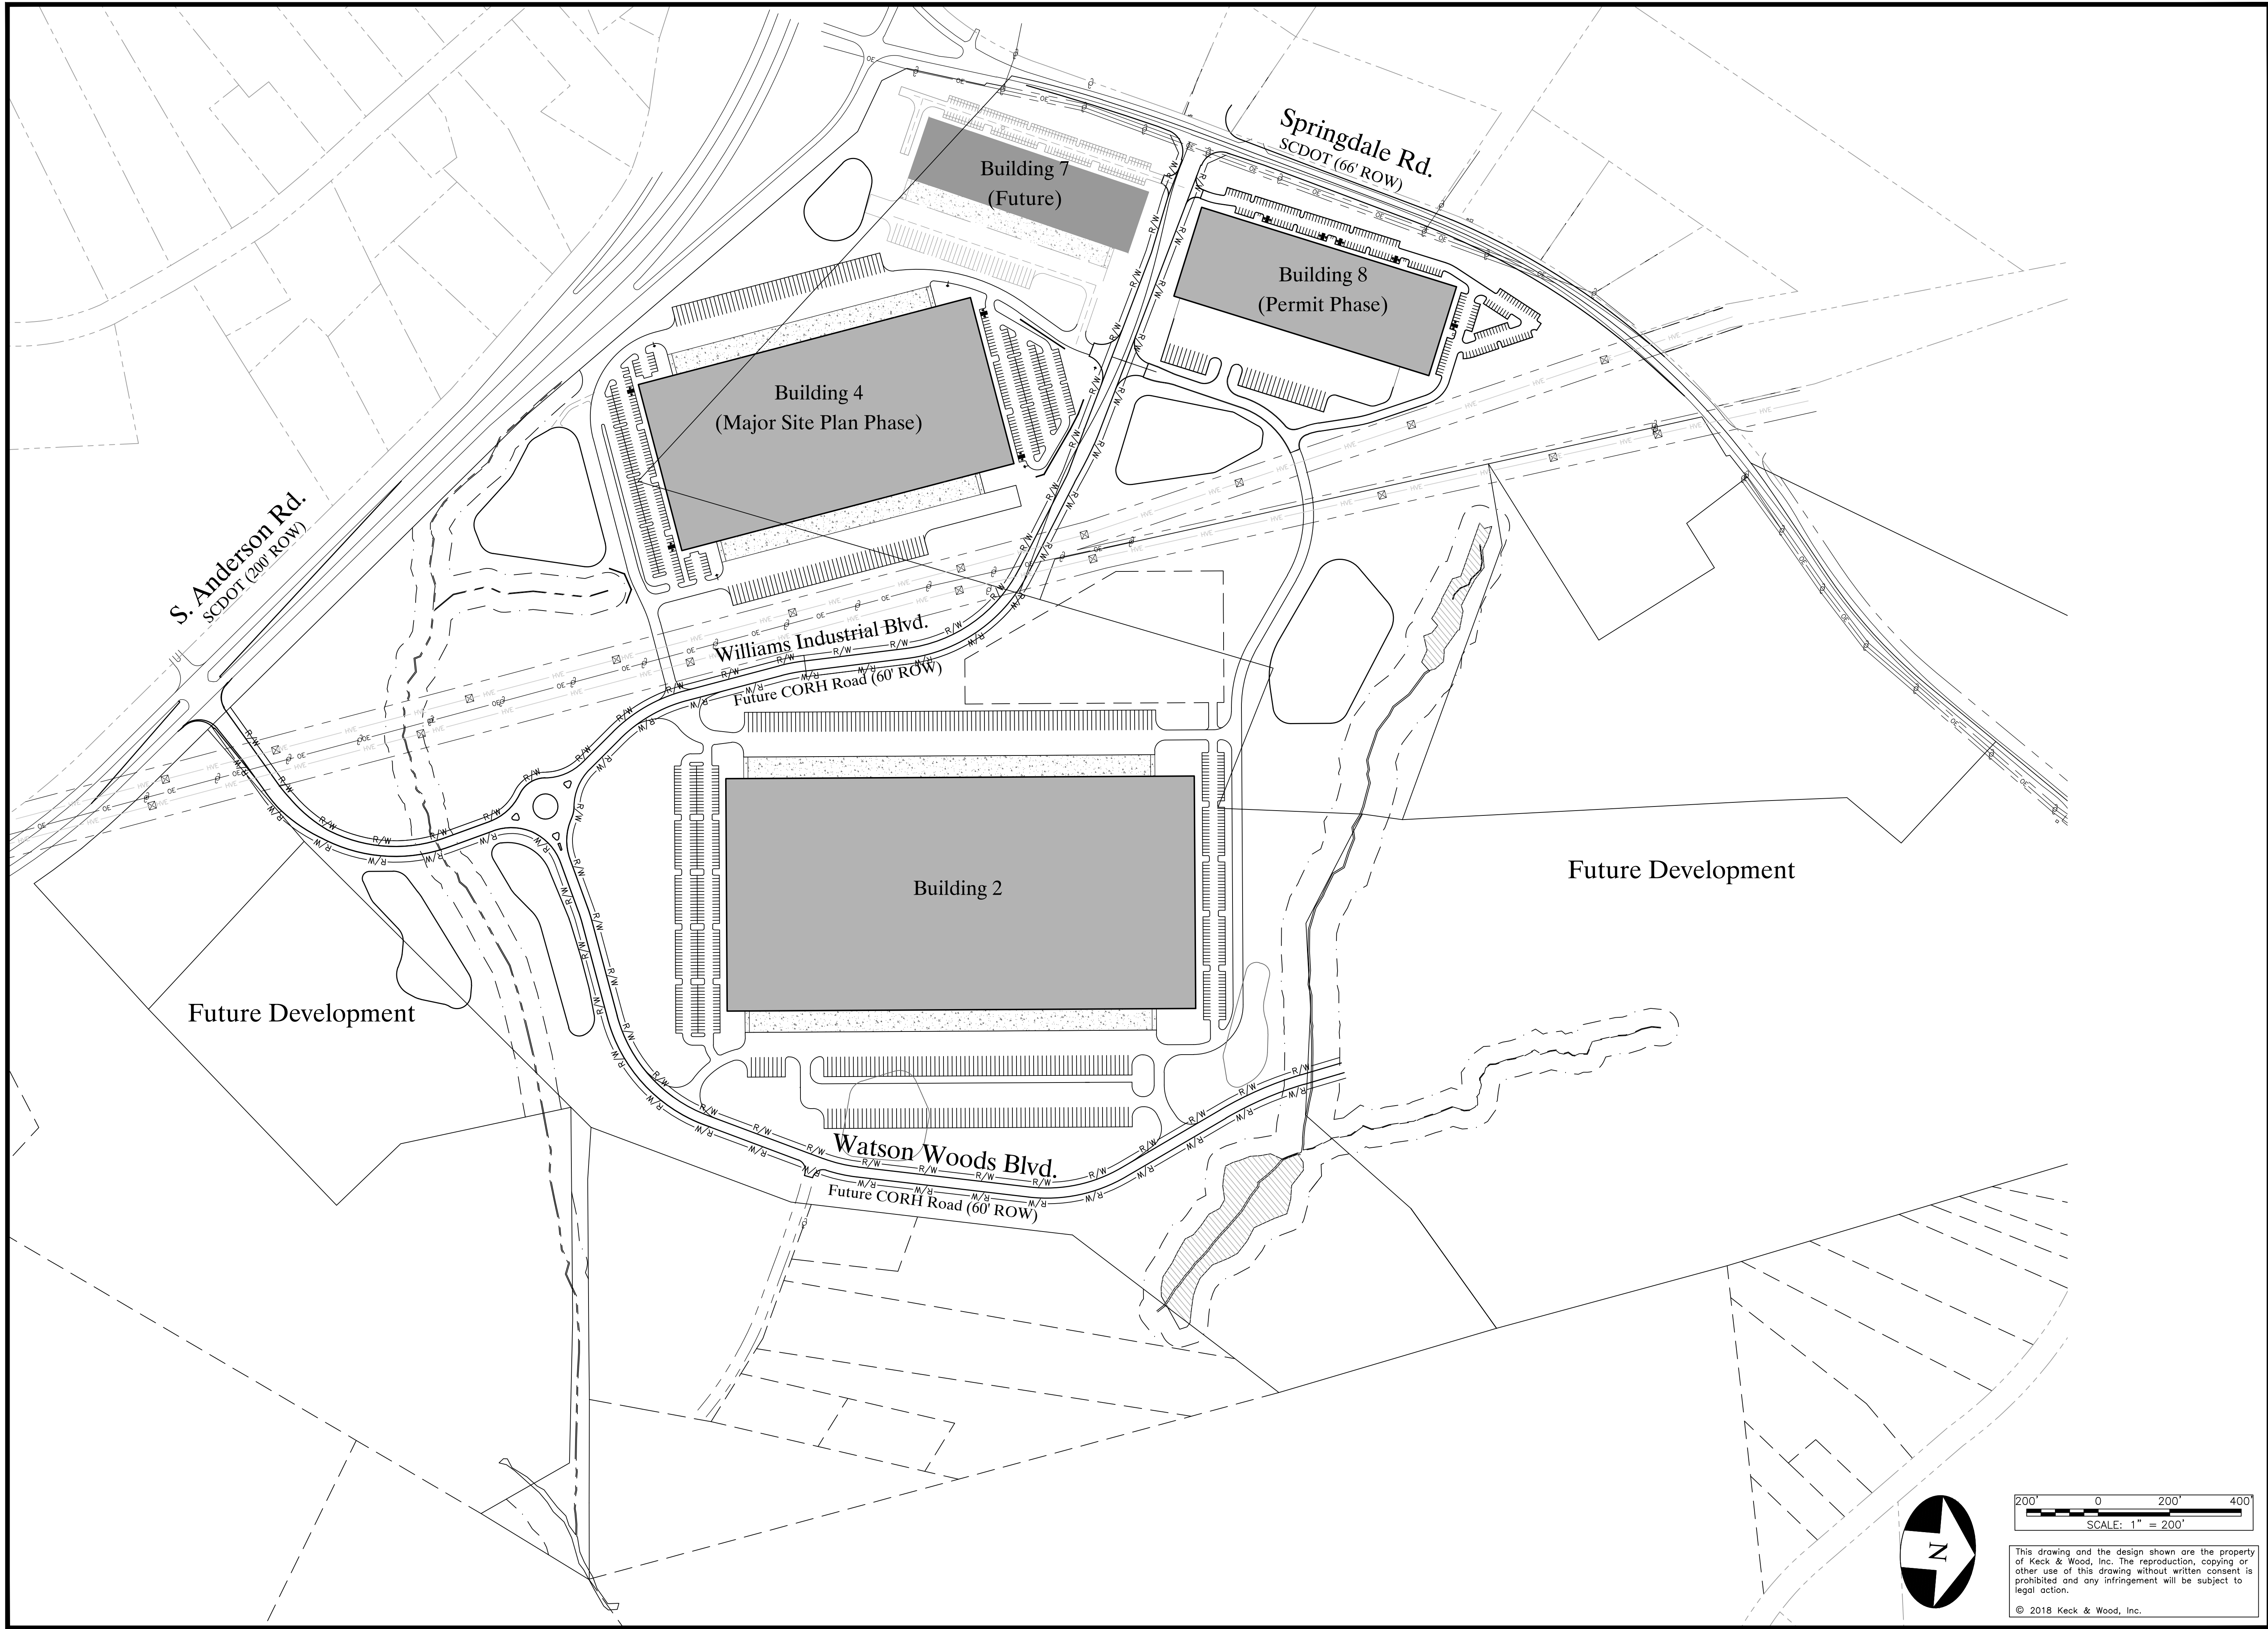


© 2018 Keck & Wood, Inc.


N:\166272 - Legacy Park East - Service\Building 2\Drawings\Building 2 Sketch Plan.dwg

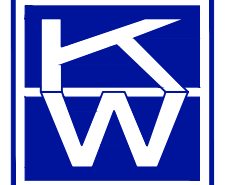

This drawing and the design shown are the property of Keck & Wood, Inc. The reproduction, copying or other use of this drawing without written consent is prohibited and any infringement will be subject to legal action.
© 2018 Keck & Wood, Inc.


Keck & Wood, Inc.
215 HAMPTON STREET
SUITE 100
ROCK HILL, SC 29730
Phone: (803) 620-1300
Fax: (803) 526-7328
www.keckwood.com

PRELIMINARY

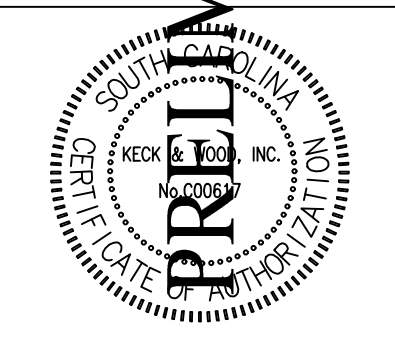

NO.	DATE	REVISION

Scannell Properties
Legacy Park East - Building 2
Rock Hill, South Carolina

Legacy Park East Overall Plan

PRELIMINARY
NOT FOR CONSTRUCTION

Project Manager:
Matthew D. Crawford
Drawn By: TJO
Checked By: MDC
Date: 01-17-2018
Scale: As Shown

Project No.:
166272
Drawing No.:
C.2.0