



HA\156020 - Rock Hill Commerce Park\Concepts\156020 - Exhibit.dwg (2013-05-16)

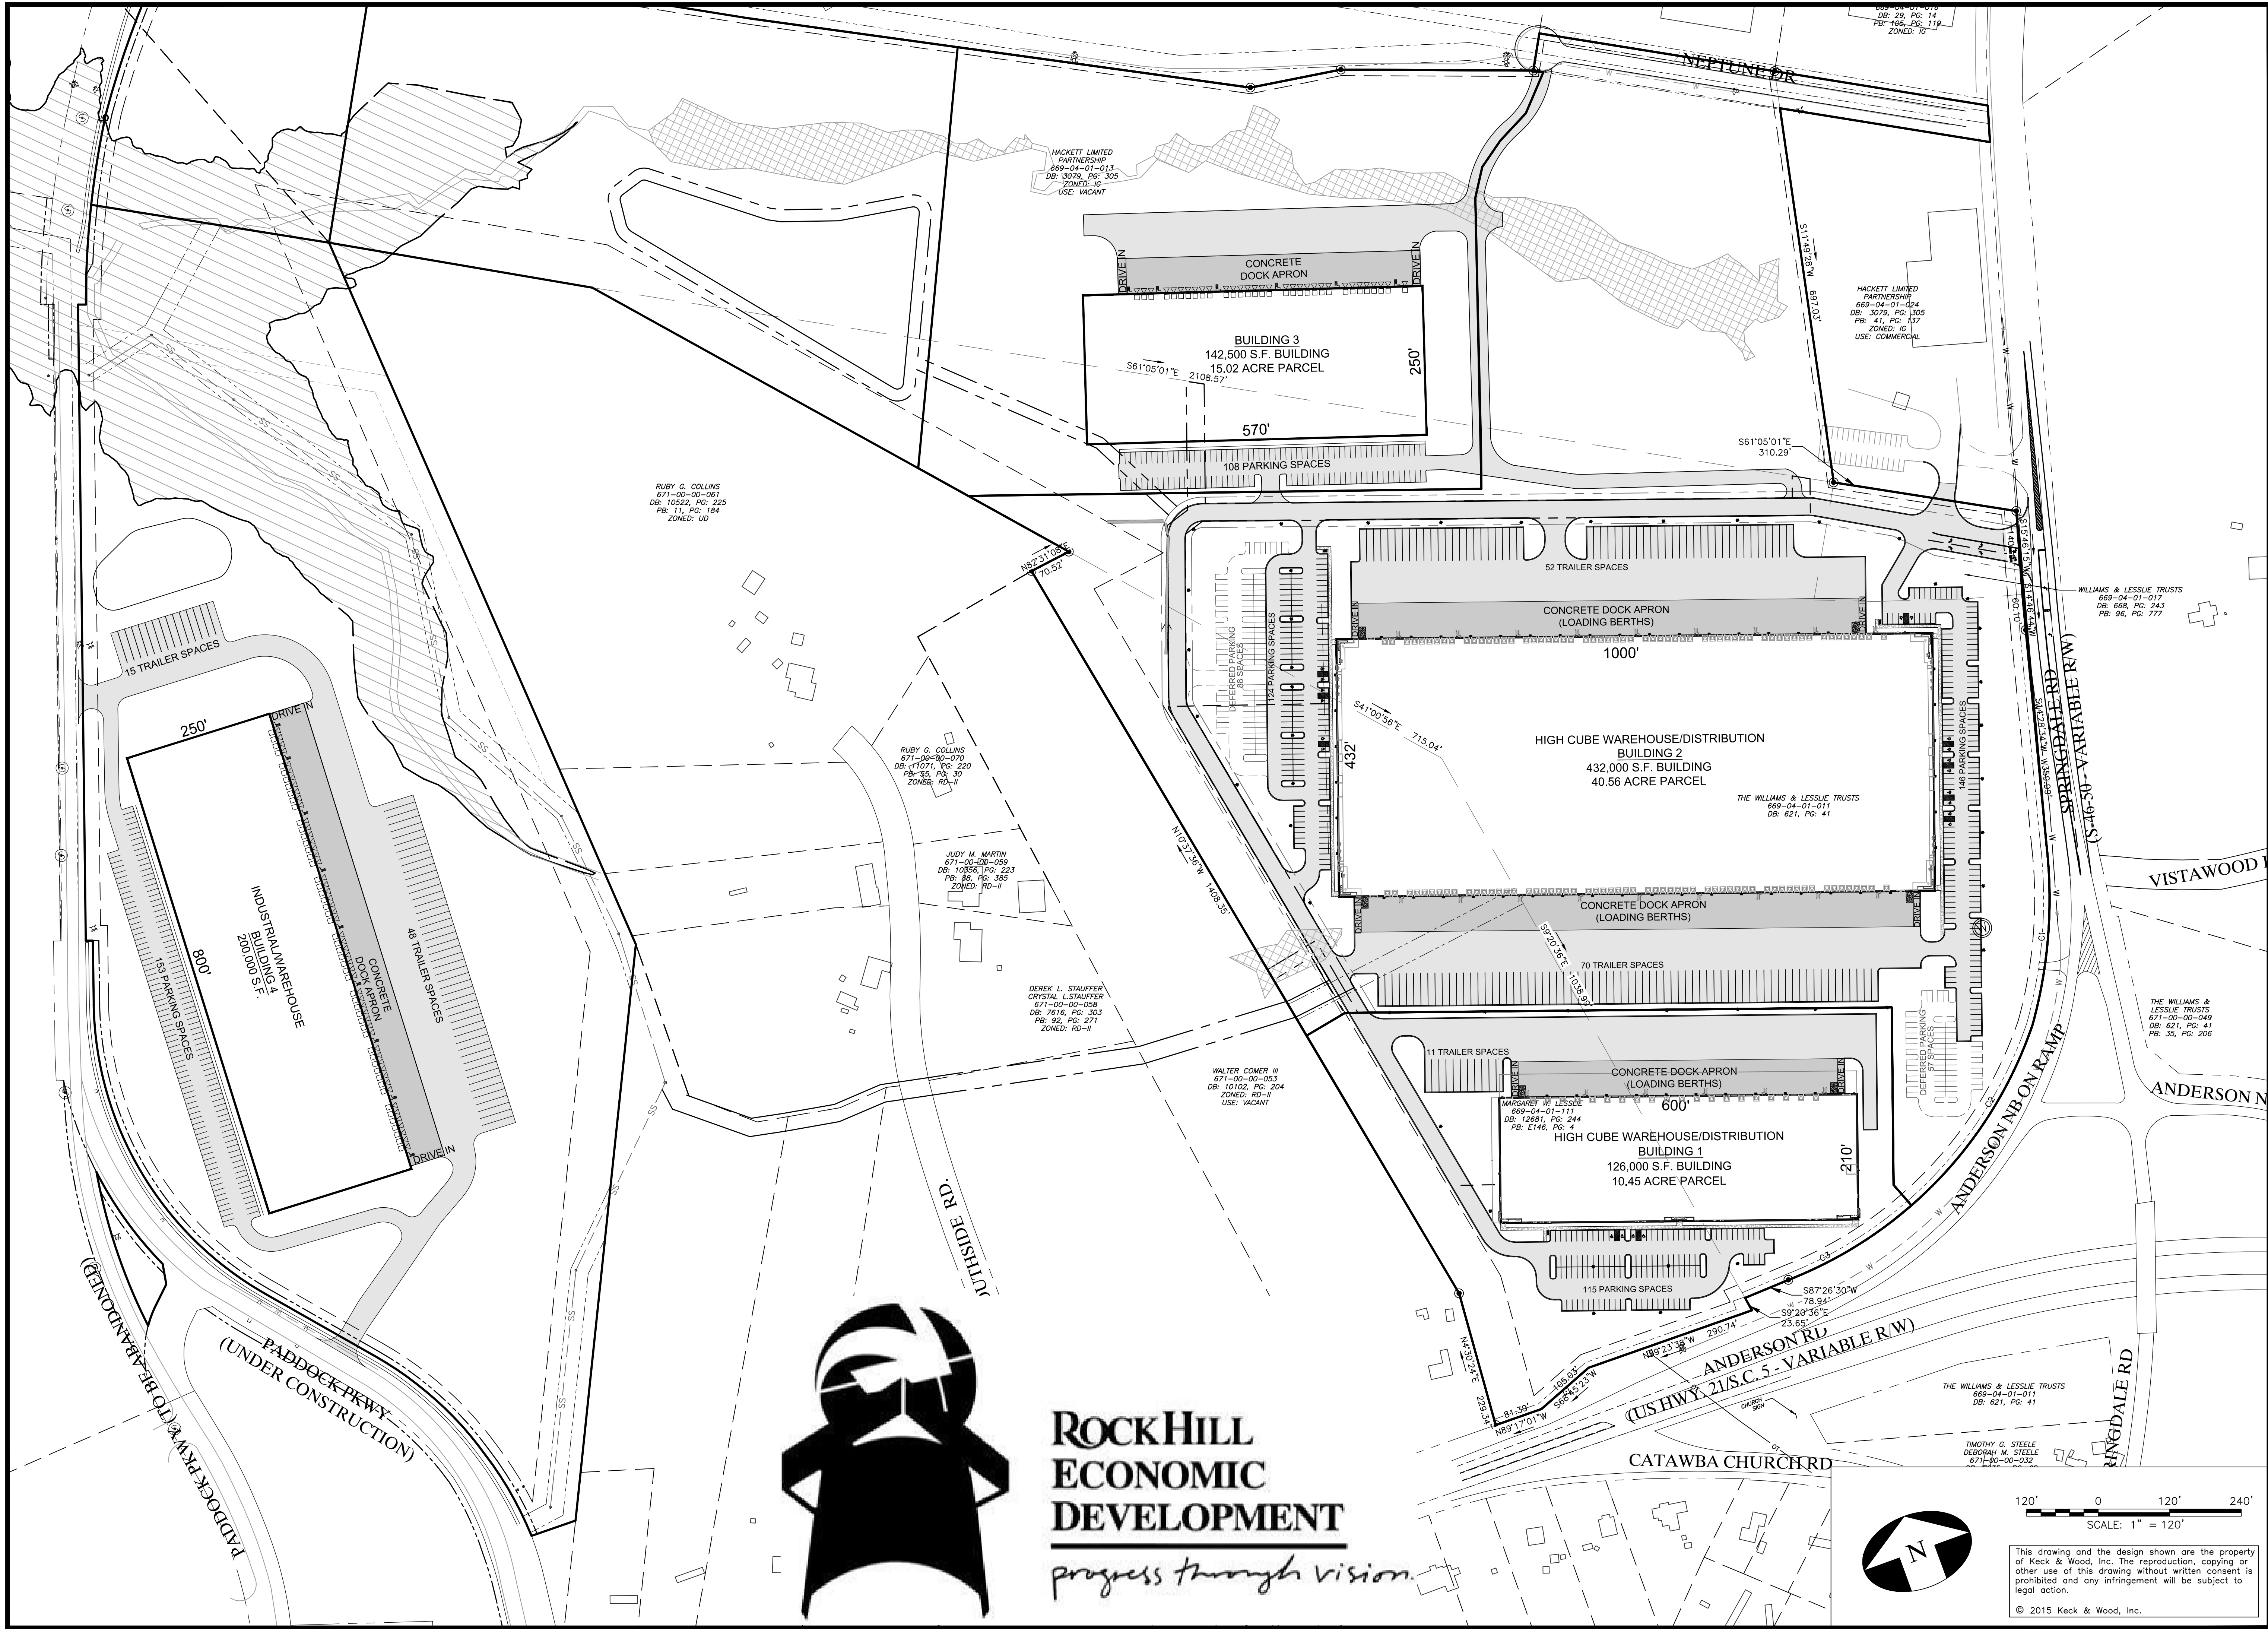


ROCK HILL
ECONOMIC
DEVELOPMENT

progress through vision

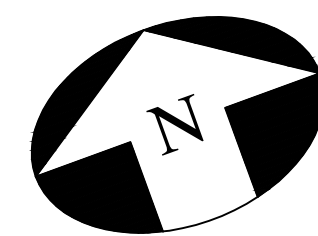

120' 0 120' 240'
SCALE: 1" = 120'

This drawing and the design shown are the property of Keck & Wood, Inc. The reproduction, copying or other use of this drawing without written consent is prohibited and any infringement will be subject to legal action.
© 2015 Keck & Wood, Inc.

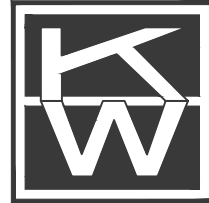

Keck & Wood, Inc.

215 HAMPTON STREET
SUITE 100
ROCK HILL, SC 29730

Phone: (803) 620-1300
Fax: (803) 526-7328
www.keckwood.com

PRELIMINARY



NO. DATE REVISION

Rock Hill Commerce Park
Springdale Road Site
York County, South Carolina

Overall Plan

CONSTRUCTION
SET

Project Manager:
John M. Gast

Drawn By: TJO
Checked By: JMG

Date: 12-15-2015

Scale: As Shown

Project No.:
156020

Drawing No.:
C.2.1