


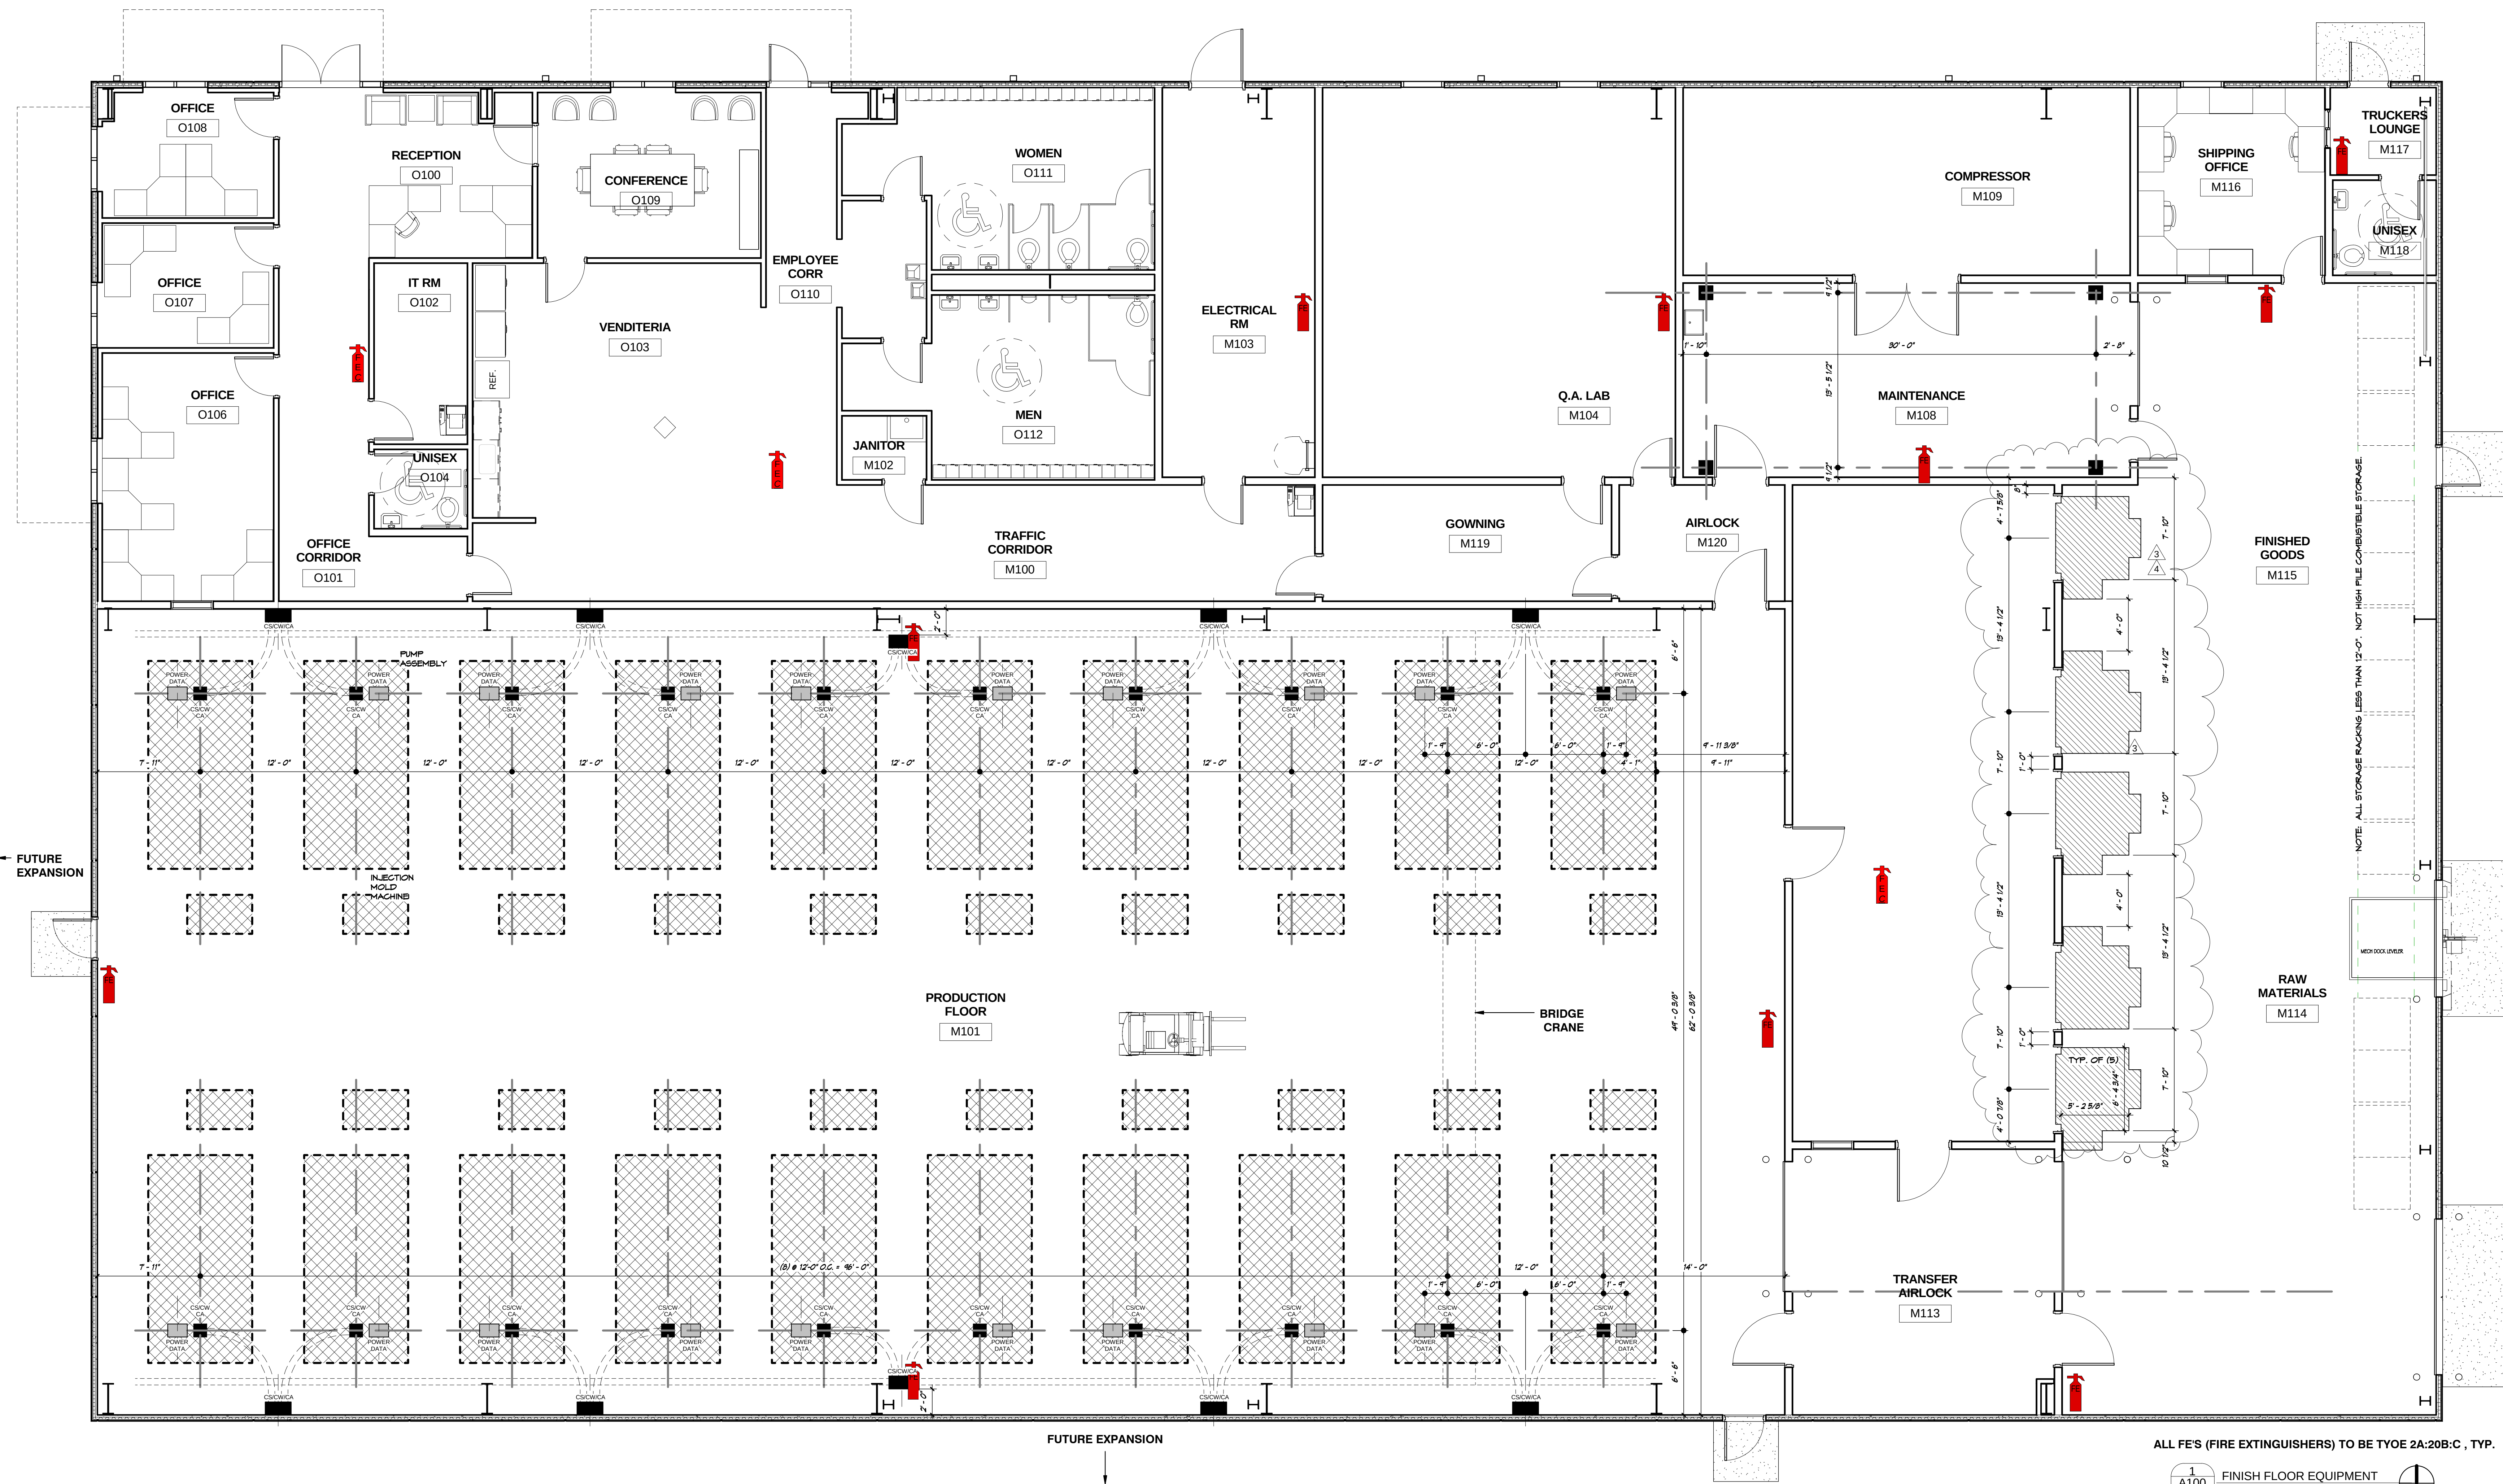

LOC	DATE	BY	APP
NOTED	05.12.14	EJN	EJN
4	OWNER REVISIONS		
NOTED	05.07.14	EJN	EJN
3	OWNER REVISIONS		
GENERAL	04.14.14	EJN	EJN
2	OWNER REVISIONS		
GENERAL	11.12.13	EJN	EJN
1	PERMIT RESUBMISSION		
10.11.13	EJN	EJN	
	ISSUE FOR PERMIT		
REVISIONS			
APPROVALS			
PRINCIPAL-IN-CHARGE			
ZANDERS			
PROJECT ARCHITECT/ENGINEER			
NEISER			
ARCHITECT OF RECORD			
ZANDERS			
SITE ENGINEER			
RESCH			
STRUCTURAL ENGINEER			
WHITE			
MECHANICAL ENGINEER			
HODGES			
ELECTRICAL ENGINEER			
SPIERS			
DRAWN: Author			
DESIGNED: Designer			
CHECKED: Checker			
THIS DRAWING AND THE DESIGN SHOWN THEREON ARE THE PROPERTY OF CARLISLE ASSOCIATES, INC. THE REPRODUCTION, COPYING, OR USE OF THIS DRAWING WITHOUT THEIR WRITTEN CONSENT IS PROHIBITED AND ANY INFRINGEMENT WILL BE SUBJECT TO LEGAL ACTION. © 2014 C.A.I.			
Fitts & Goodwin			
CARLISLE ASSOCIATES			
ARCHITECTS ENGINEERS			
1015 GERVAS STREET COLUMBIA, SOUTH CAROLINA 29201, PH 803-252-3232			
PROJECT SANDSTORM			
PROJECT TITLE			
SHEET TITLE			
EQUIPMENT PLAN			
FILE NAME: S302_Base_R1.rvt			
DATE: 04.05.13			
SHEET NUMBER			
Q100			
R4			
SHEET OF			